


**NORMAL OPERATION**

- IF SEA OR RIVER WATER IS NOT AVAILABLE  
USE AIR COOLED CONDENSER

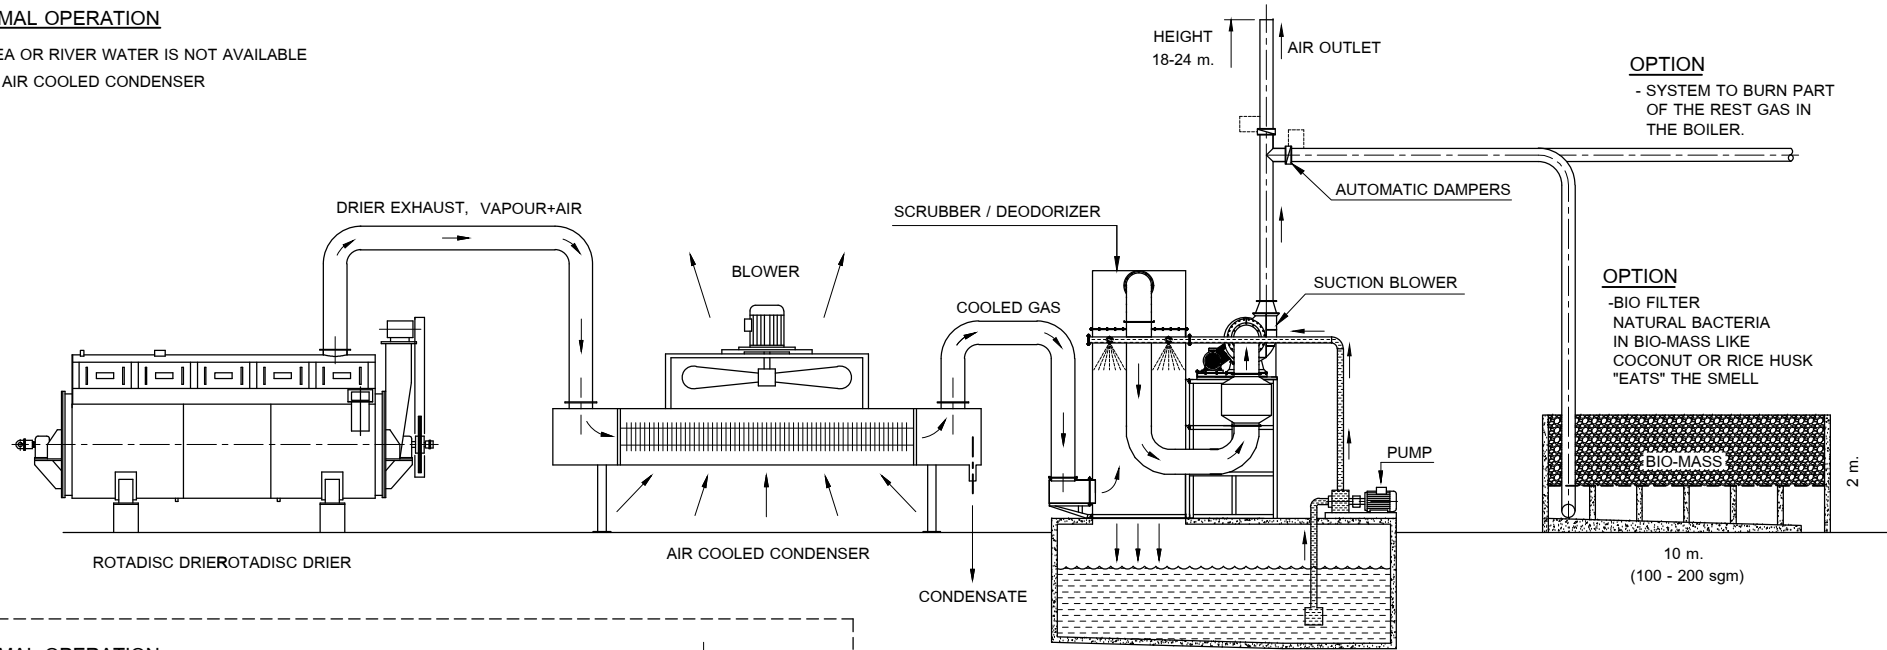

**OPTION**


- SYSTEM TO BURN PART OF THE REST GAS IN THE BOILER.

**OPTION**

- BIO FILTER NATURAL BACTERIA IN BIO-MASS LIKE COCONUT OR RICE HUSK "EATS" THE SMELL


**NORMAL OPERATION**

- IF SEA OR RIVER WATER IS AVAILABLE

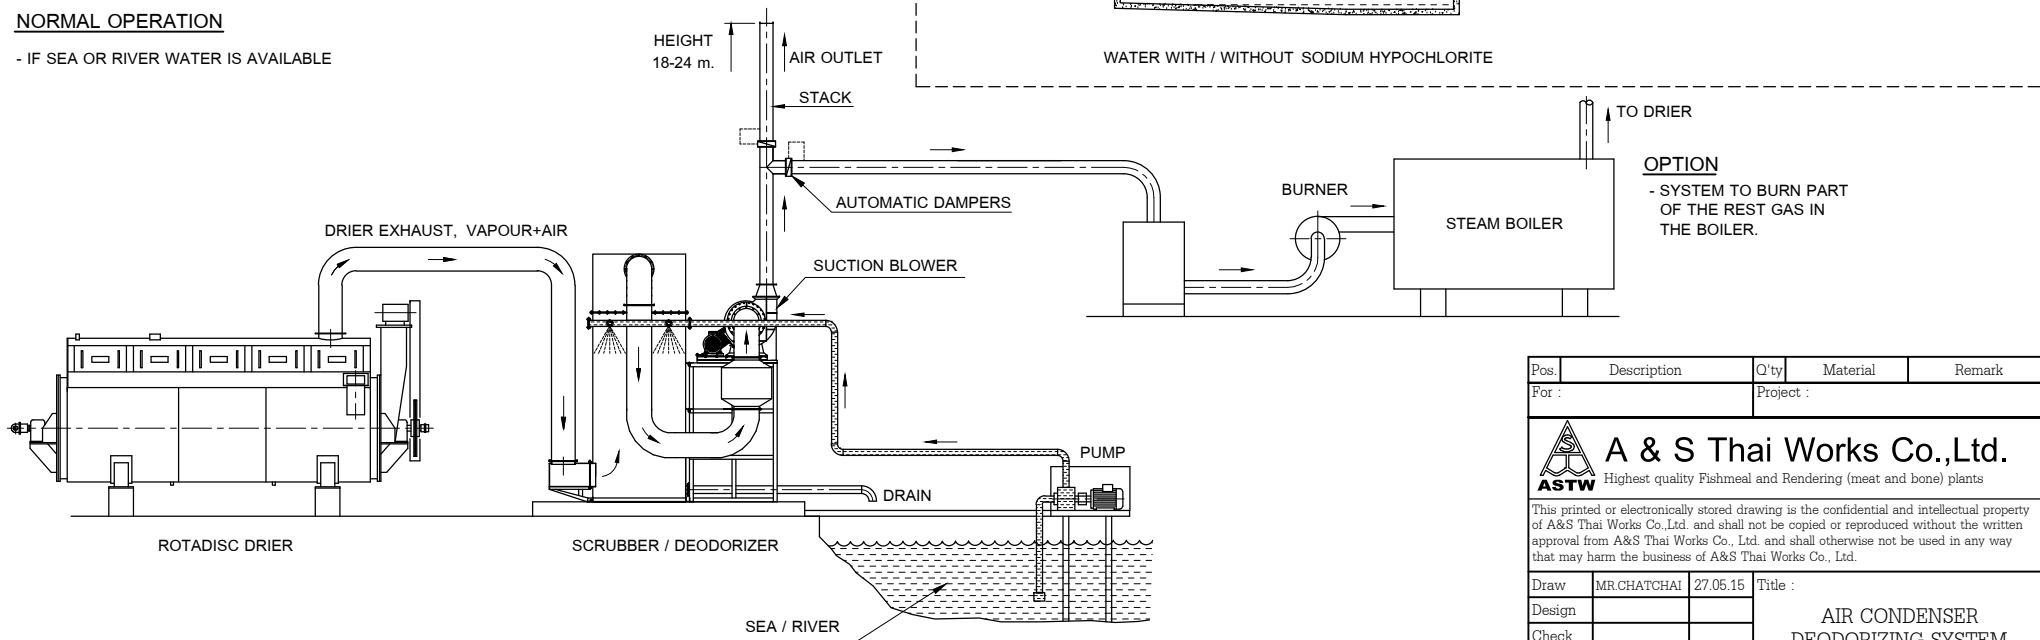

**OPTION**

- SYSTEM TO BURN PART OF THE REST GAS IN THE BOILER.

| Pos.  | Description     | Q'ty        | Material                                    | Remark  |
|---|-----------------|-------------|---|---|
| For :   | Project :       |             |   |   |
|  <b>A &amp; S Thai Works Co.,Ltd.</b><br>Highest quality Fishmeal and Rendering (meat and bone) plants   |                 |             |   |   |
| This printed or electronically stored drawing is the confidential and intellectual property of A&S Thai Works Co.,Ltd. and shall not be copied or reproduced without the written approval from A&S Thai Works Co., Ltd. and shall otherwise not be used in any way that may harm the business of A&S Thai Works Co., Ltd. |                 |             |   |   |
| Draw  | MR.CHATCHAI     | 27.05.15    | Title :                                     |   |
| Design  |                 |             | <b>AIR CONDENSER<br/>DEODORIZING SYSTEM</b> |   |
| Check   |                 |             |   |   |
| Approve   |                 |             |   |   |
| Scale   | Ref.drawing no. | Drawing no. | Rev.  |   |
| std.  | -               | T3-0331     |   |  |